


Losa Vigue.	Lx m	Ly m	Lcal. m	Qpp kg/m ²	Qsob. kg/m ²	Qt kg/m ²	M Kgm	Madm kgm	Vg simpl	Vg doble	Hladr. cm	Cap com. cm	Ht cm
L2-0	5.08	10.69	5.10	351	300	651	2116	2342	X	--	17	5	22
L3/L3'-0	5.19	10.69	5.20	351	300	651	2116	2342	X	--	17	5	22
L4-0	3.59	3.75	3.60	351	300	651	1055	1265	X	--	17	5	22
L5-0	2.74	6.68	2.75	351	300	651	615	912	X	--	17	5	22

Losa LLena	Lx m	Ly m	Lcal. m	Qpp kg/m ²	Qsob. kg/m ²	Qt kg/m ²	Mapo Kgm	Mcen. kgm	Asapo cm ²	Ascen. cm ²	A°	A°	Esp. cm
L6	1.20	2.32	2.74	830	300	1130	707	353	2.32	2.32	1Ø8mmc15cm	18mmc15cm	12

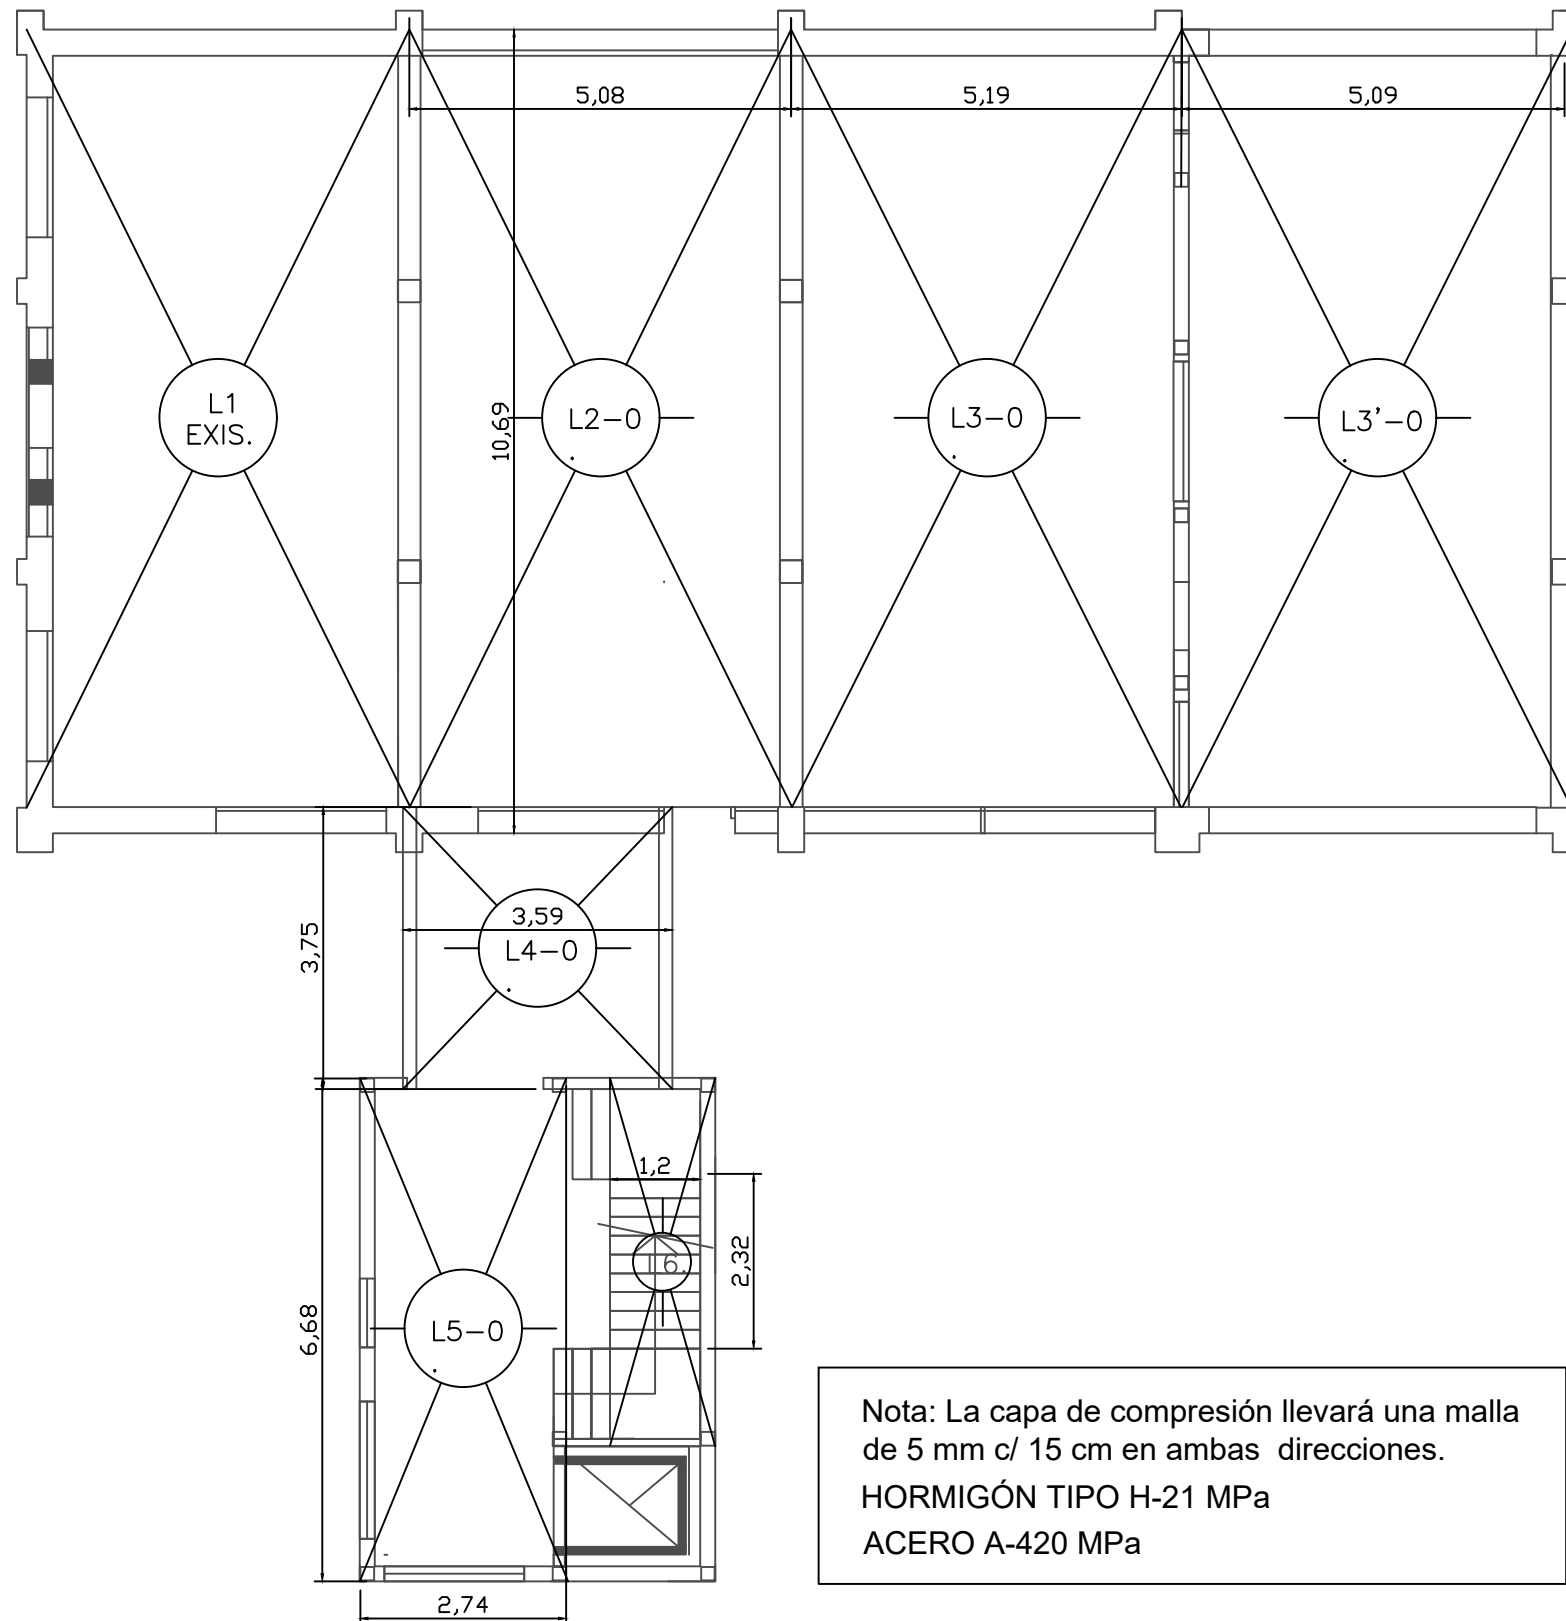

Gobierno de Junín

OBRA: CAPS PRIMERA JUNTA

ESCALA: 1:100

PLANO: LOSAS PB

PLANO N° 28