



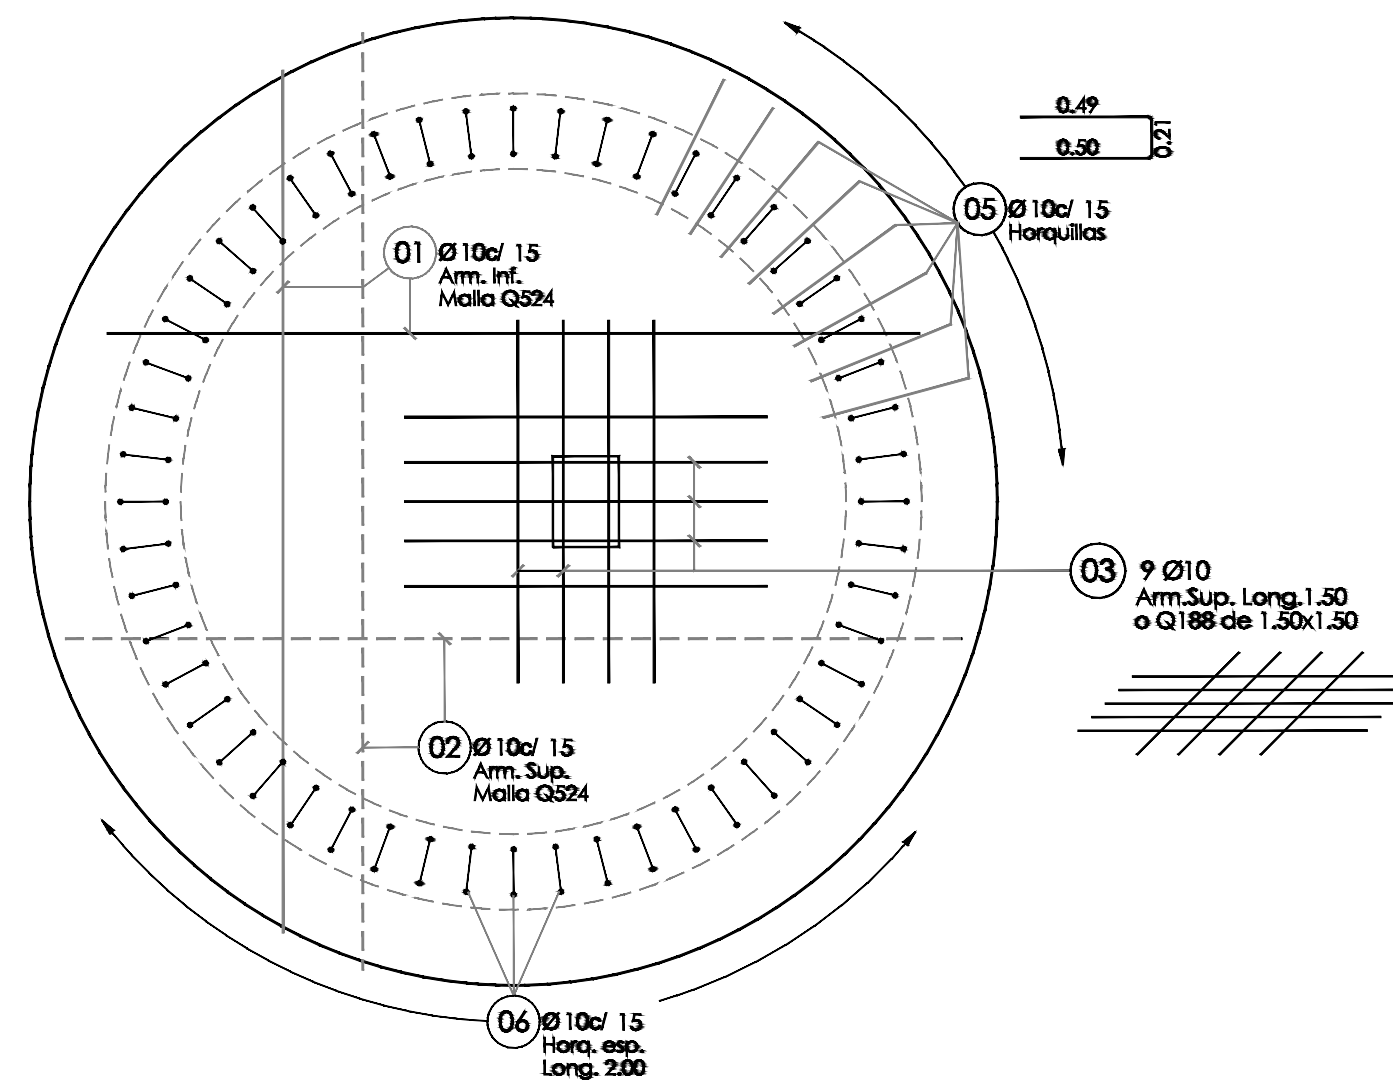

ESC. S/E

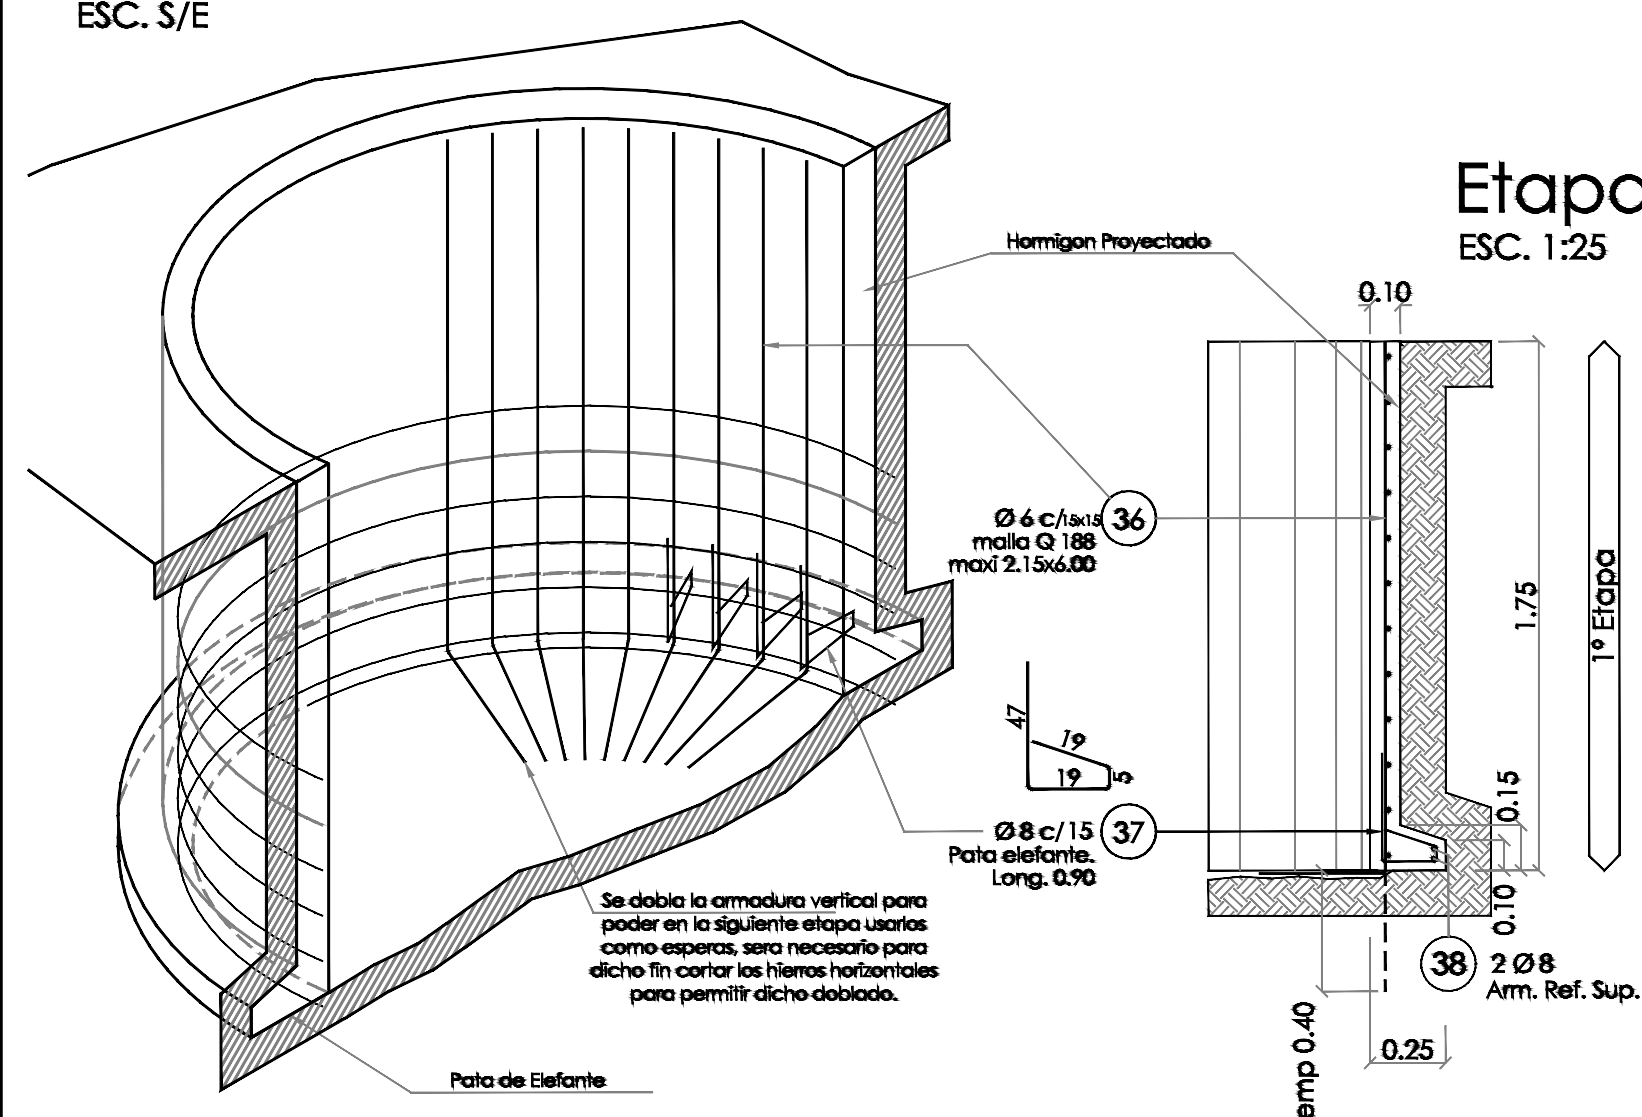

Technical drawing of a circular structure, likely a dome or a large circular frame, showing three concentric rings. The drawing includes the following callouts:

- 08** Ø 8 c/ 15
Arm. Hor.
Long. 2.90
- 09** Ø 8 c/ 40 c/ 45
Ganchos
Long: 0.40
- 07** Ø 10 c/ 15
Arm. Vert.
Long. 4.00

Technical drawing of a circular reinforced concrete structure, likely a well or shaft, showing a plan view and a detail of the reinforcement.

Plan View:

- Top left: $\emptyset 8 \text{ c}/15$ Arm. básico inf. Completa sup. de pozo
- Top center: $2 \emptyset 10$ Arm. Ref. inf.
- Top right: $2 \emptyset 10$ Arm. Ref. inf.
- Left side: $1 \emptyset 8$ Arm. Ref. Sup.
- Bottom left: $\emptyset 8 \text{ c}/15$ Horquillas
- Bottom center: $2 \emptyset 8$ Arm. Ref. Sup.
- Bottom right: $2 \emptyset 8$ Arm. Ref. Sup.

Detail View (Right):

- Center: $28 \emptyset 4.2 \text{ c}/15$ Estribos
- Dimensions: 0.10 , 0.06 , 0.10 , 0.06

1ª Etapa

2ª Etapa completa

Etapa 2

ESC. 1:25

Nota de Materiales:	
Hormigón Proyectado: H21	
Hormigón estructural: H30	s 'bk= 300 Kg/cm²
Acero en barras tipo ADN-420:	bs = 4200 Kg/cm²
Acero en mallas tipo AM-500:	bs = 5000 Kg/cm²
Recubrimiento libre:	4.0 cm en cont. con suelo. 2.0 cm en Losa

Armadura Losa Superior Terminada

MUNICIPALIDAD DE JUNIN		PLANO No.
SUBSECRETARIA DE OBRAS SANITARIAS		PH 004
UBICACION: PUENTE DEL INCA Y LOS HORNEROS		LOCALIDAD: JUNIN (B)
OBRA: POZO DE BOMBEO CLOACAL BARRIO VILLA DEL PARQUE		
PLANO DE: ARMADURAS-PLANTA		ESCALA: Indicadas
JEFE TECNICO	SUBSECRARIO	