

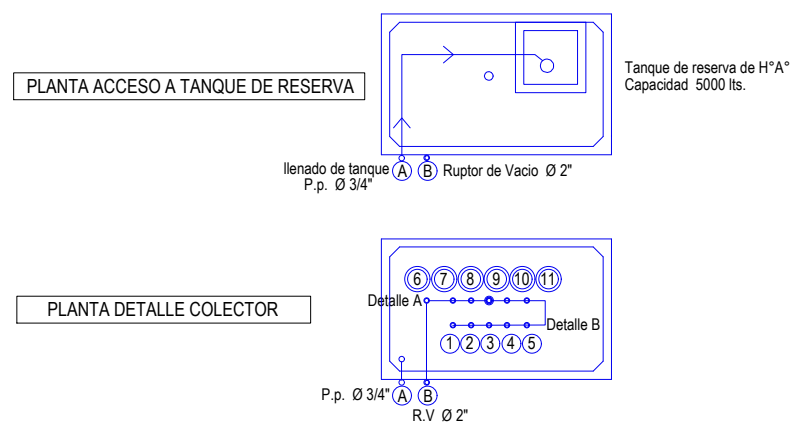
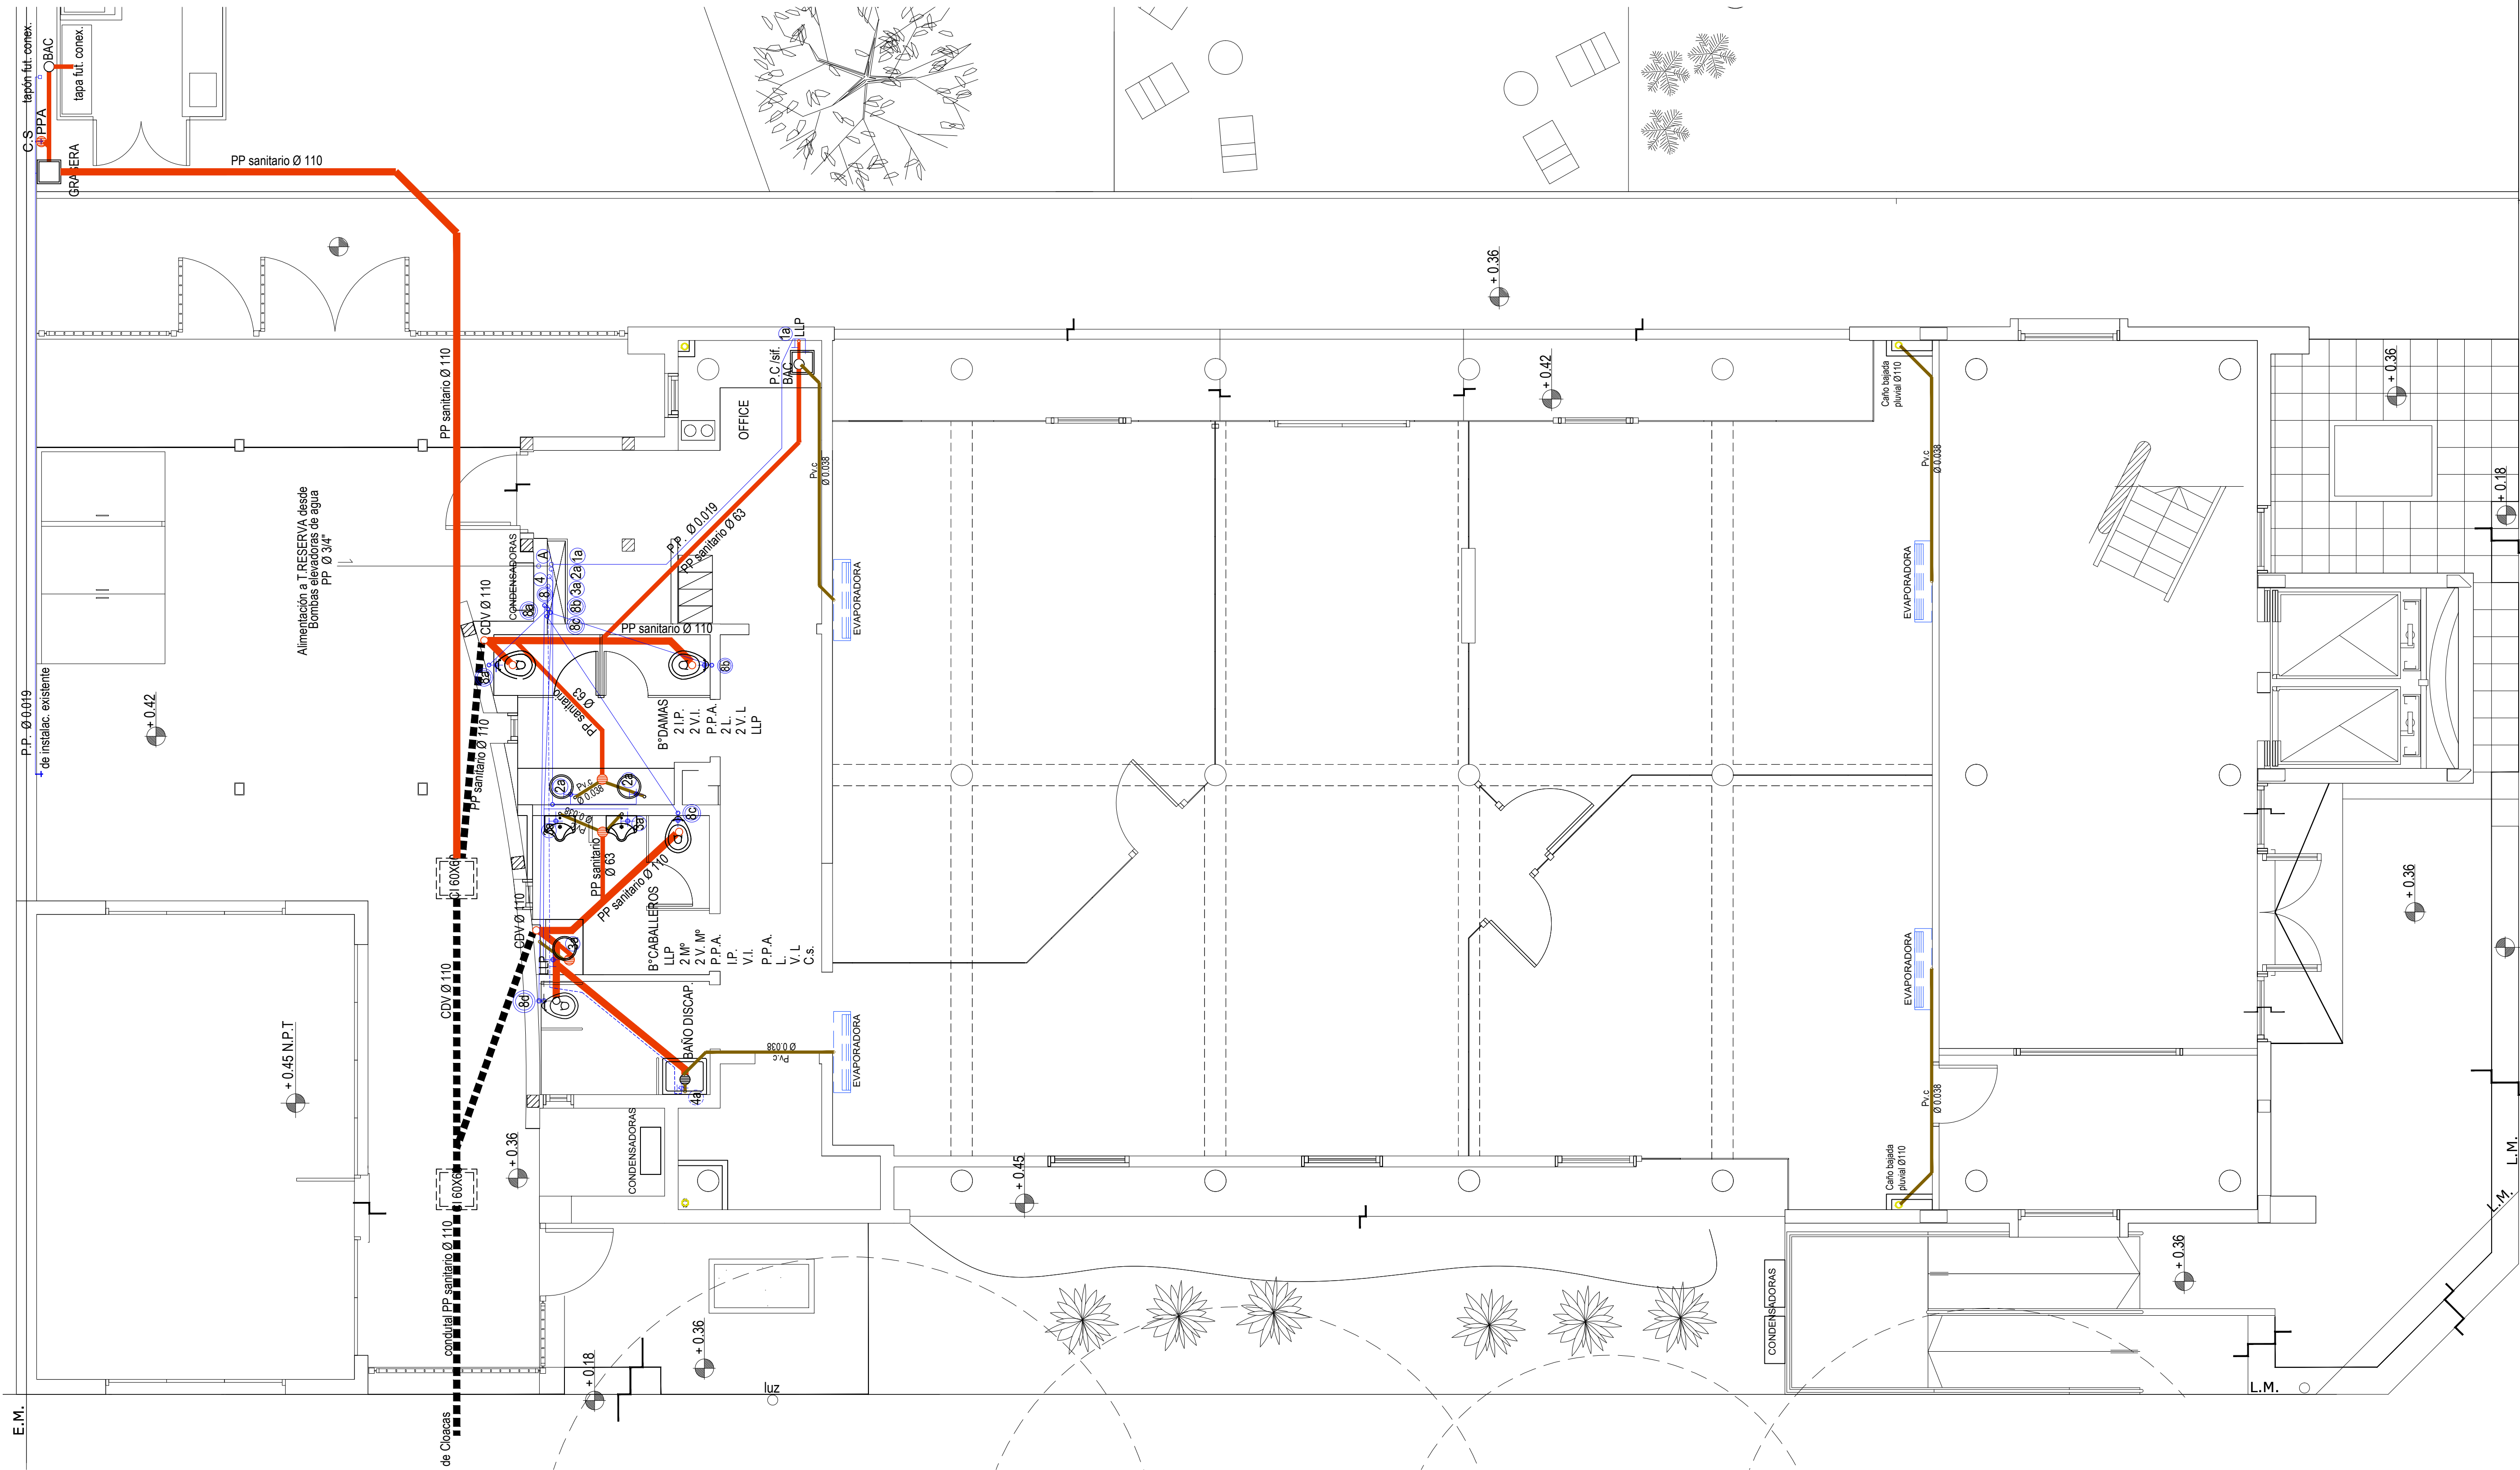


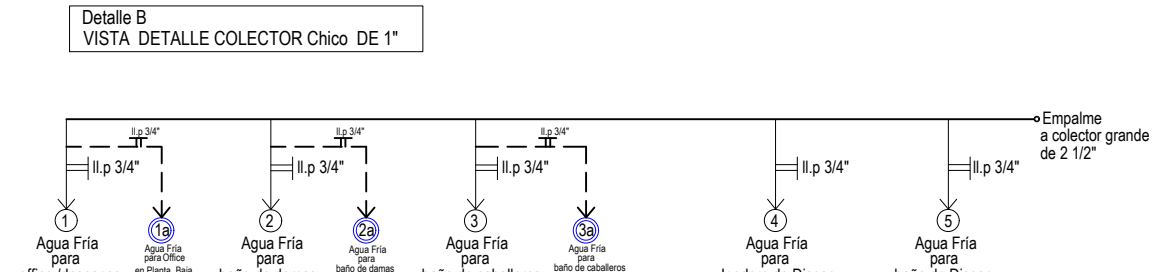

PLANTA	CUADRO DE RESUMEN AGUA FRÍA										
	1	2	3	4	5	6	7	8	9	10	11
TANQUE	1"	1"	1"	1"	1"	1"	1"	1"	1"	1"	1"
4º PISO	3/4"	3/4"	3/4"	3/4"	3/4"	3/4"	3/4"	3/4"	3/4"	3/4"	3/4"
3º PISO	3/4"	3/4"	3/4"	3/4"	3/4"	3/4"	3/4"	3/4"	3/4"	3/4"	3/4"
2º PISO	3/4"	3/4"	3/4"	3/4"	3/4"	3/4"	3/4"	3/4"	3/4"	3/4"	3/4"
1º PISO	3/4"	3/4"	3/4"	3/4"	3/4"	3/4"	3/4"	3/4"	3/4"	3/4"	3/4"
P. BAJA	3/4"	3/4"	3/4"	3/4"	3/4"	3/4"	3/4"	3/4"	3/4"	3/4"	3/4"

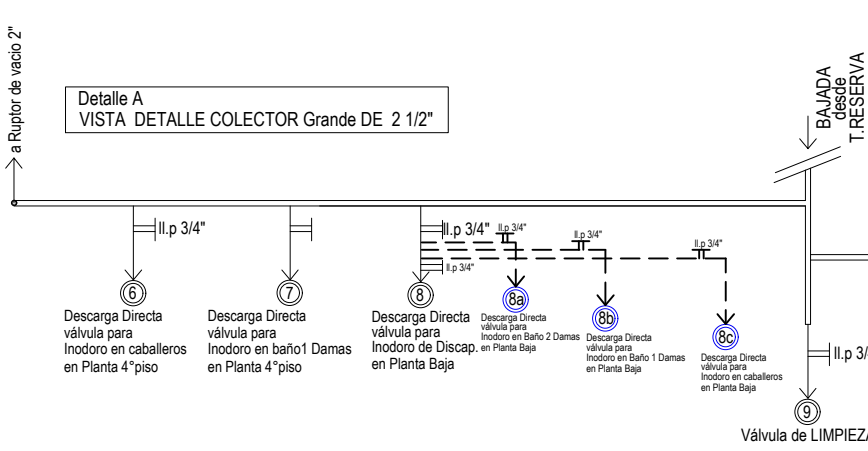

OBRA:		EDIFICIO C.O.M	
PLANO DE:		INST. SANITARIA	ESCALA: 1: 100 PLANO N° 7
EXpte. N°			
EMPRESA CONSTRUCTORA:			
PROYECTO	DIR. DE OBRA	REP. TÉCNICA	