


A 3D rendering of a wooden bench with a slatted design. The bench features dark wood slats for the seating surface and light wood side rails. It is supported by dark, angled legs. The image shows the bench from a side-on perspective, highlighting its construction and materials.

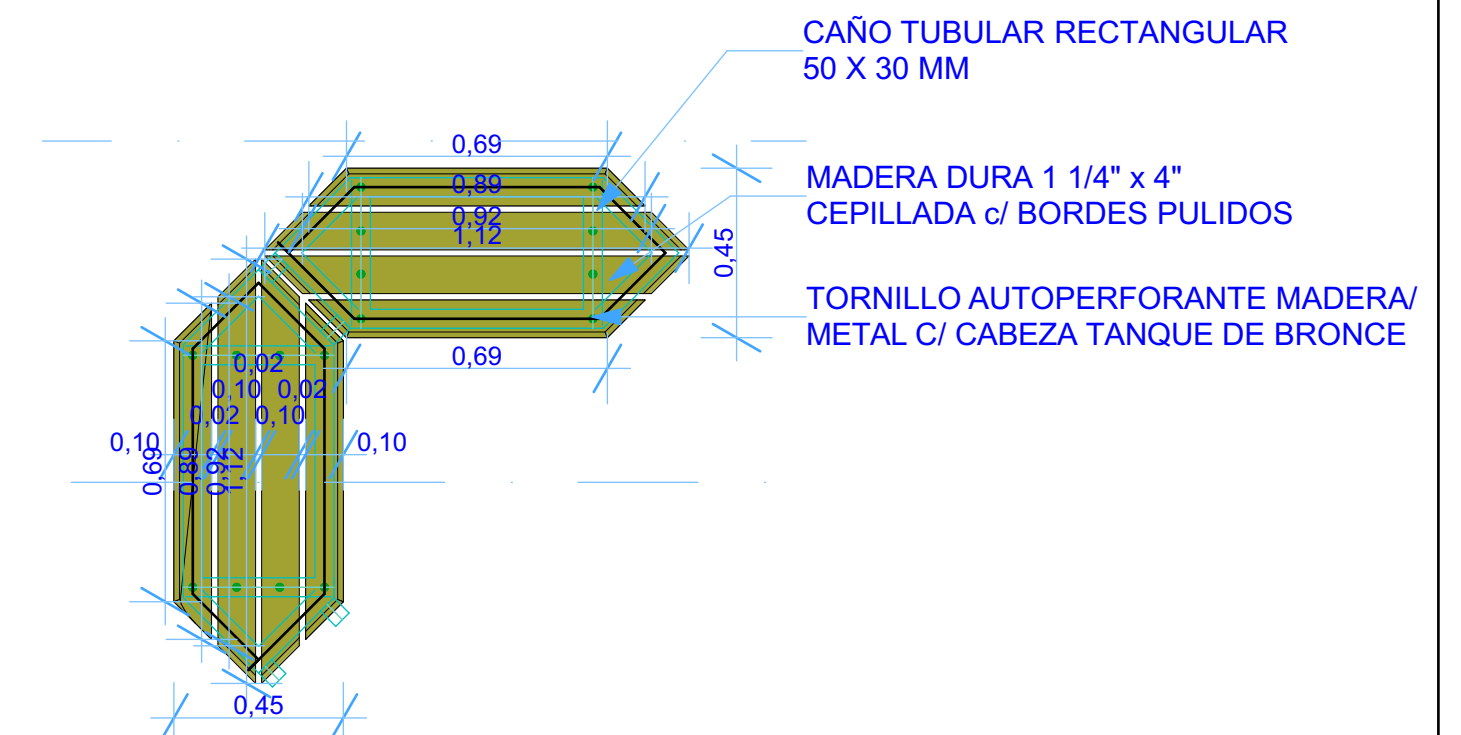

 Gobierno de Junín			
OBRA : PLAZA COM			
PLANO DE : BANCO INTERIOR P. BAJA CANTIDAD : 2 UNIDADES		ESCALA 1:20	PLANO N° 13
EXPTE N° :			
EMPRESA CONSTRUCTORA :			
PROYECTO :	DIR. DE OBRA :	REP. TECNICA :	